


Quail Gardens, Selsdon

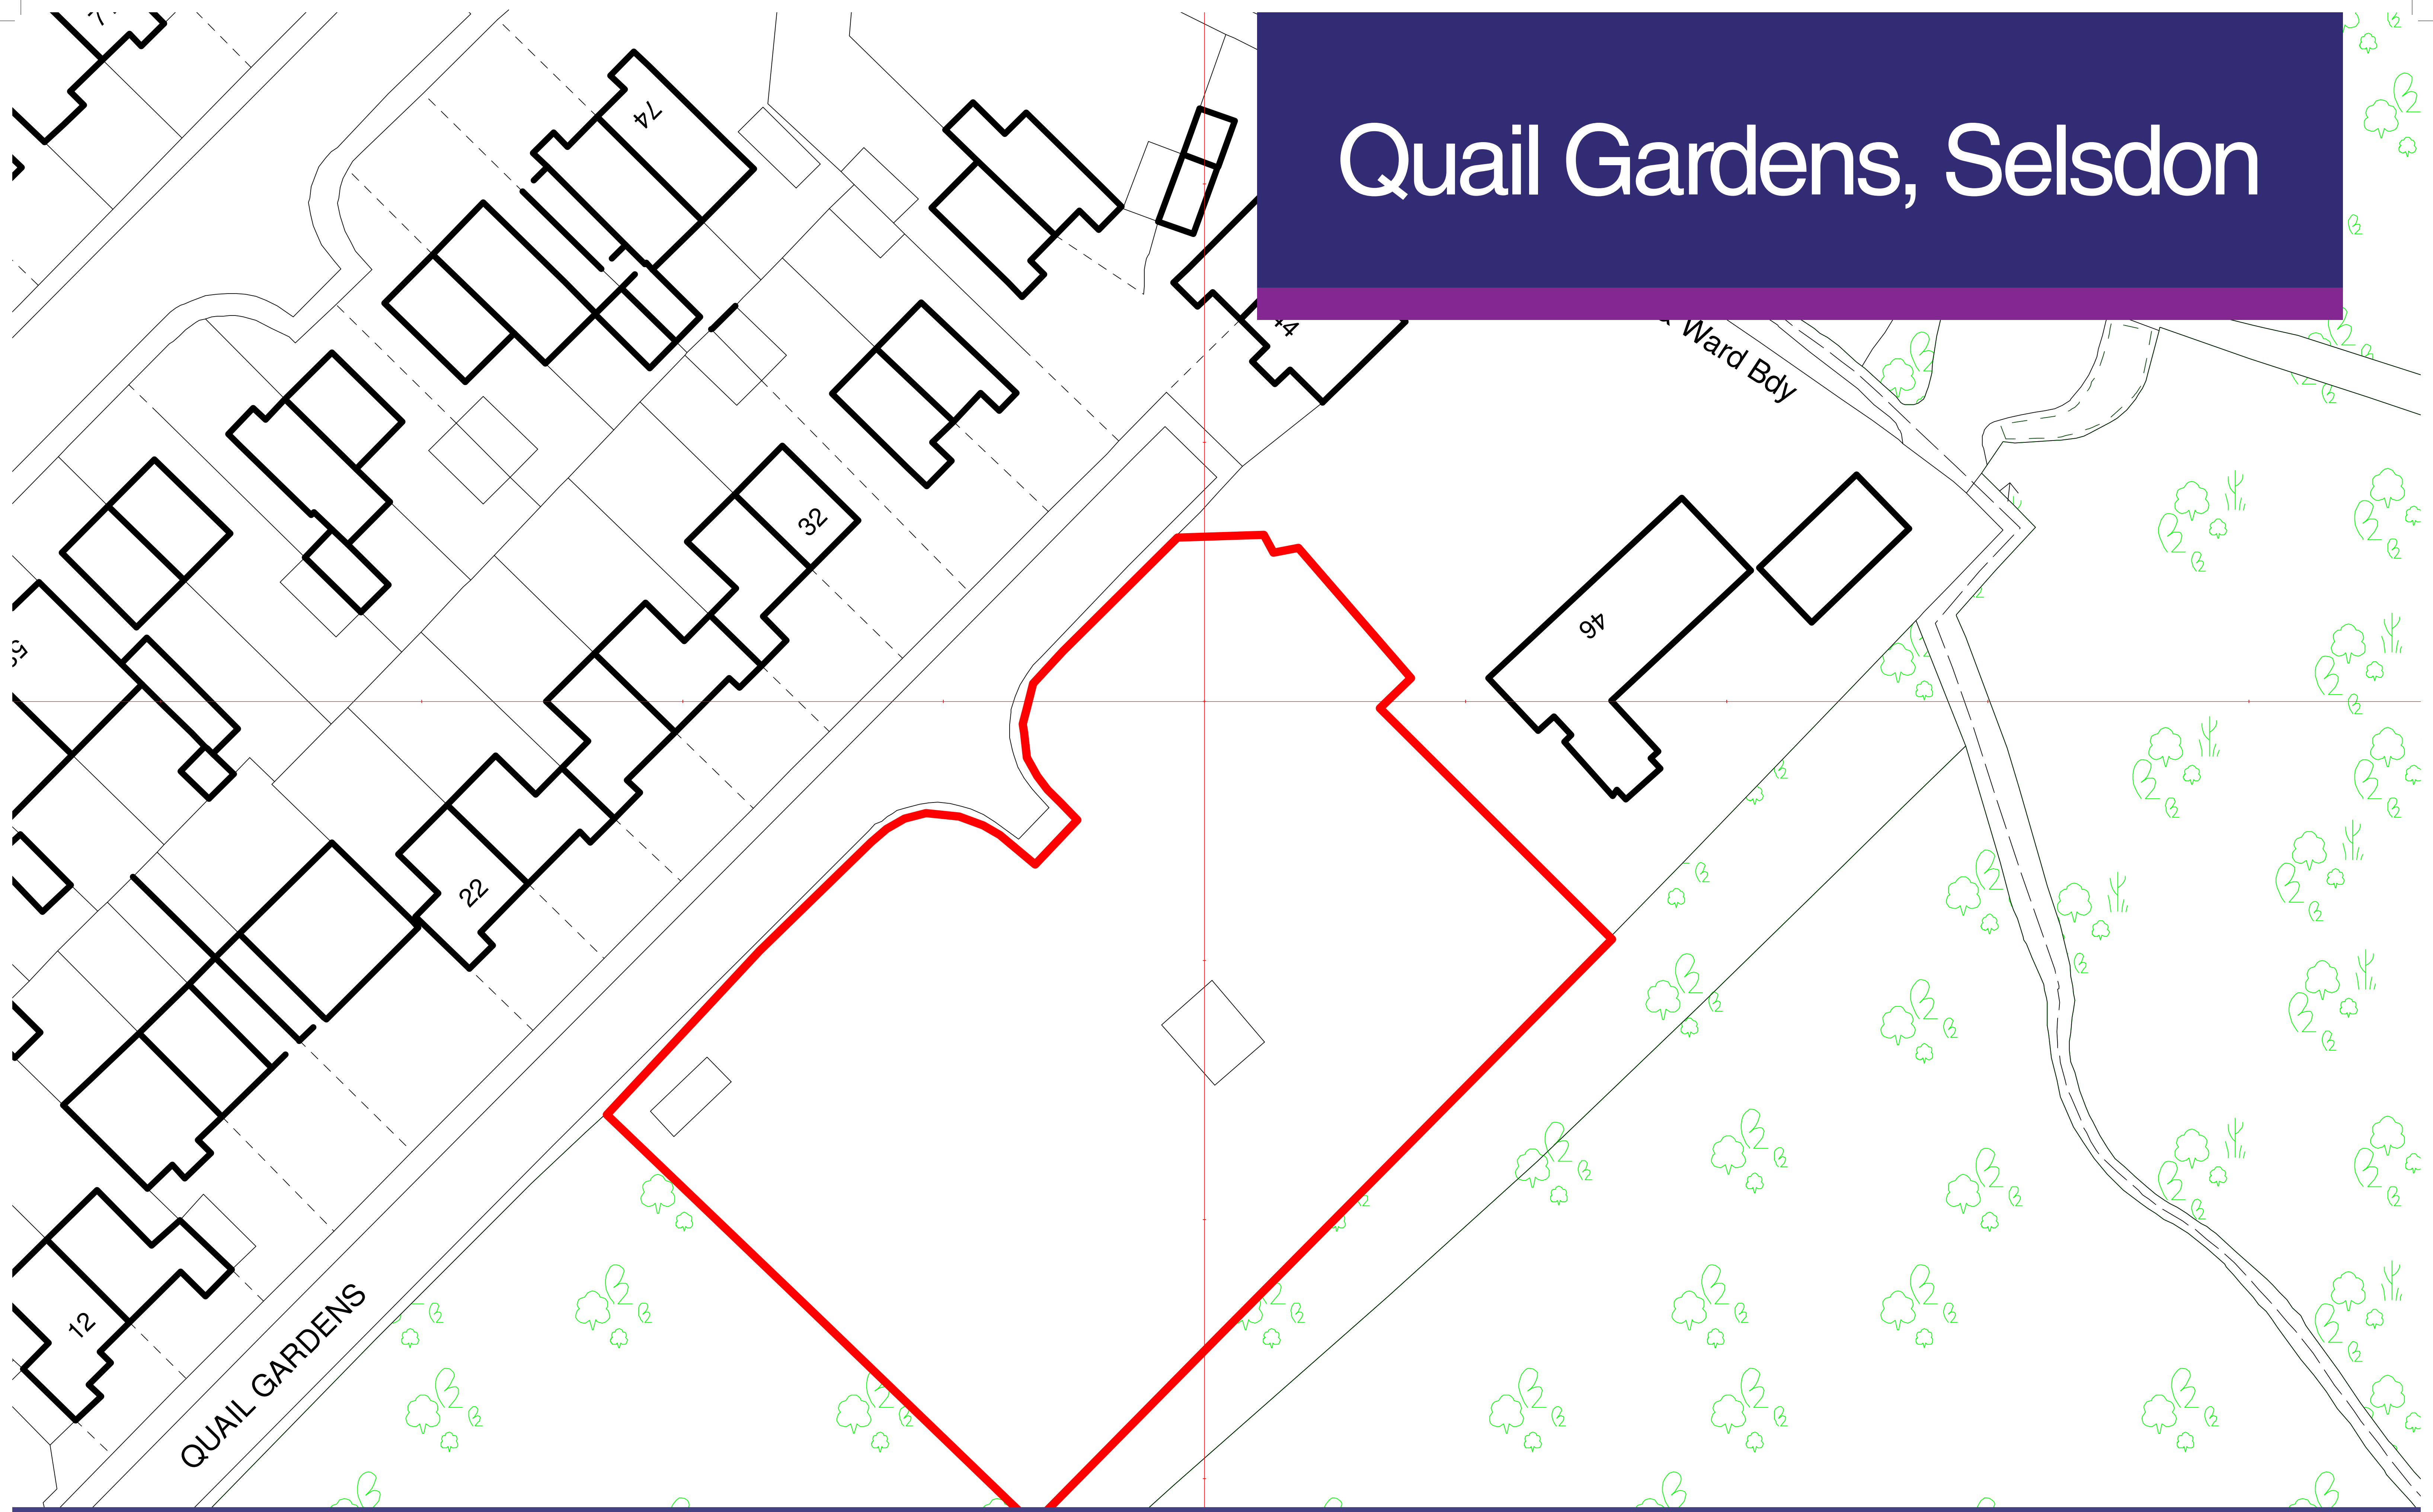

Existing Site Overview



The site is situated on the south eastern side of Quail Gardens and currently forms part of the garden of Hallinwood Bungalow, 46 Quail Gardens



THE
OAKWOOD
GROUP

For further information, please contact:

Matthew Arnold on 020 8652 9850

matt.arnold@theoakwoodgroup.co.uk

www.theoakwoodgroup.co.uk



Scheme Overview




Site Layout Plan Option 1

Site Layout Plan Option 2

Site Layout Plan Option 3

The proposal is for the creation of a new access road from Quail Gardens to serve a carefully designed scheme of semi-detached and detached houses.

Landscaping will be well considered in order to ensure an attractive environment and create a sense of space, not only for the occupiers of the development, but also for those who bound the site.

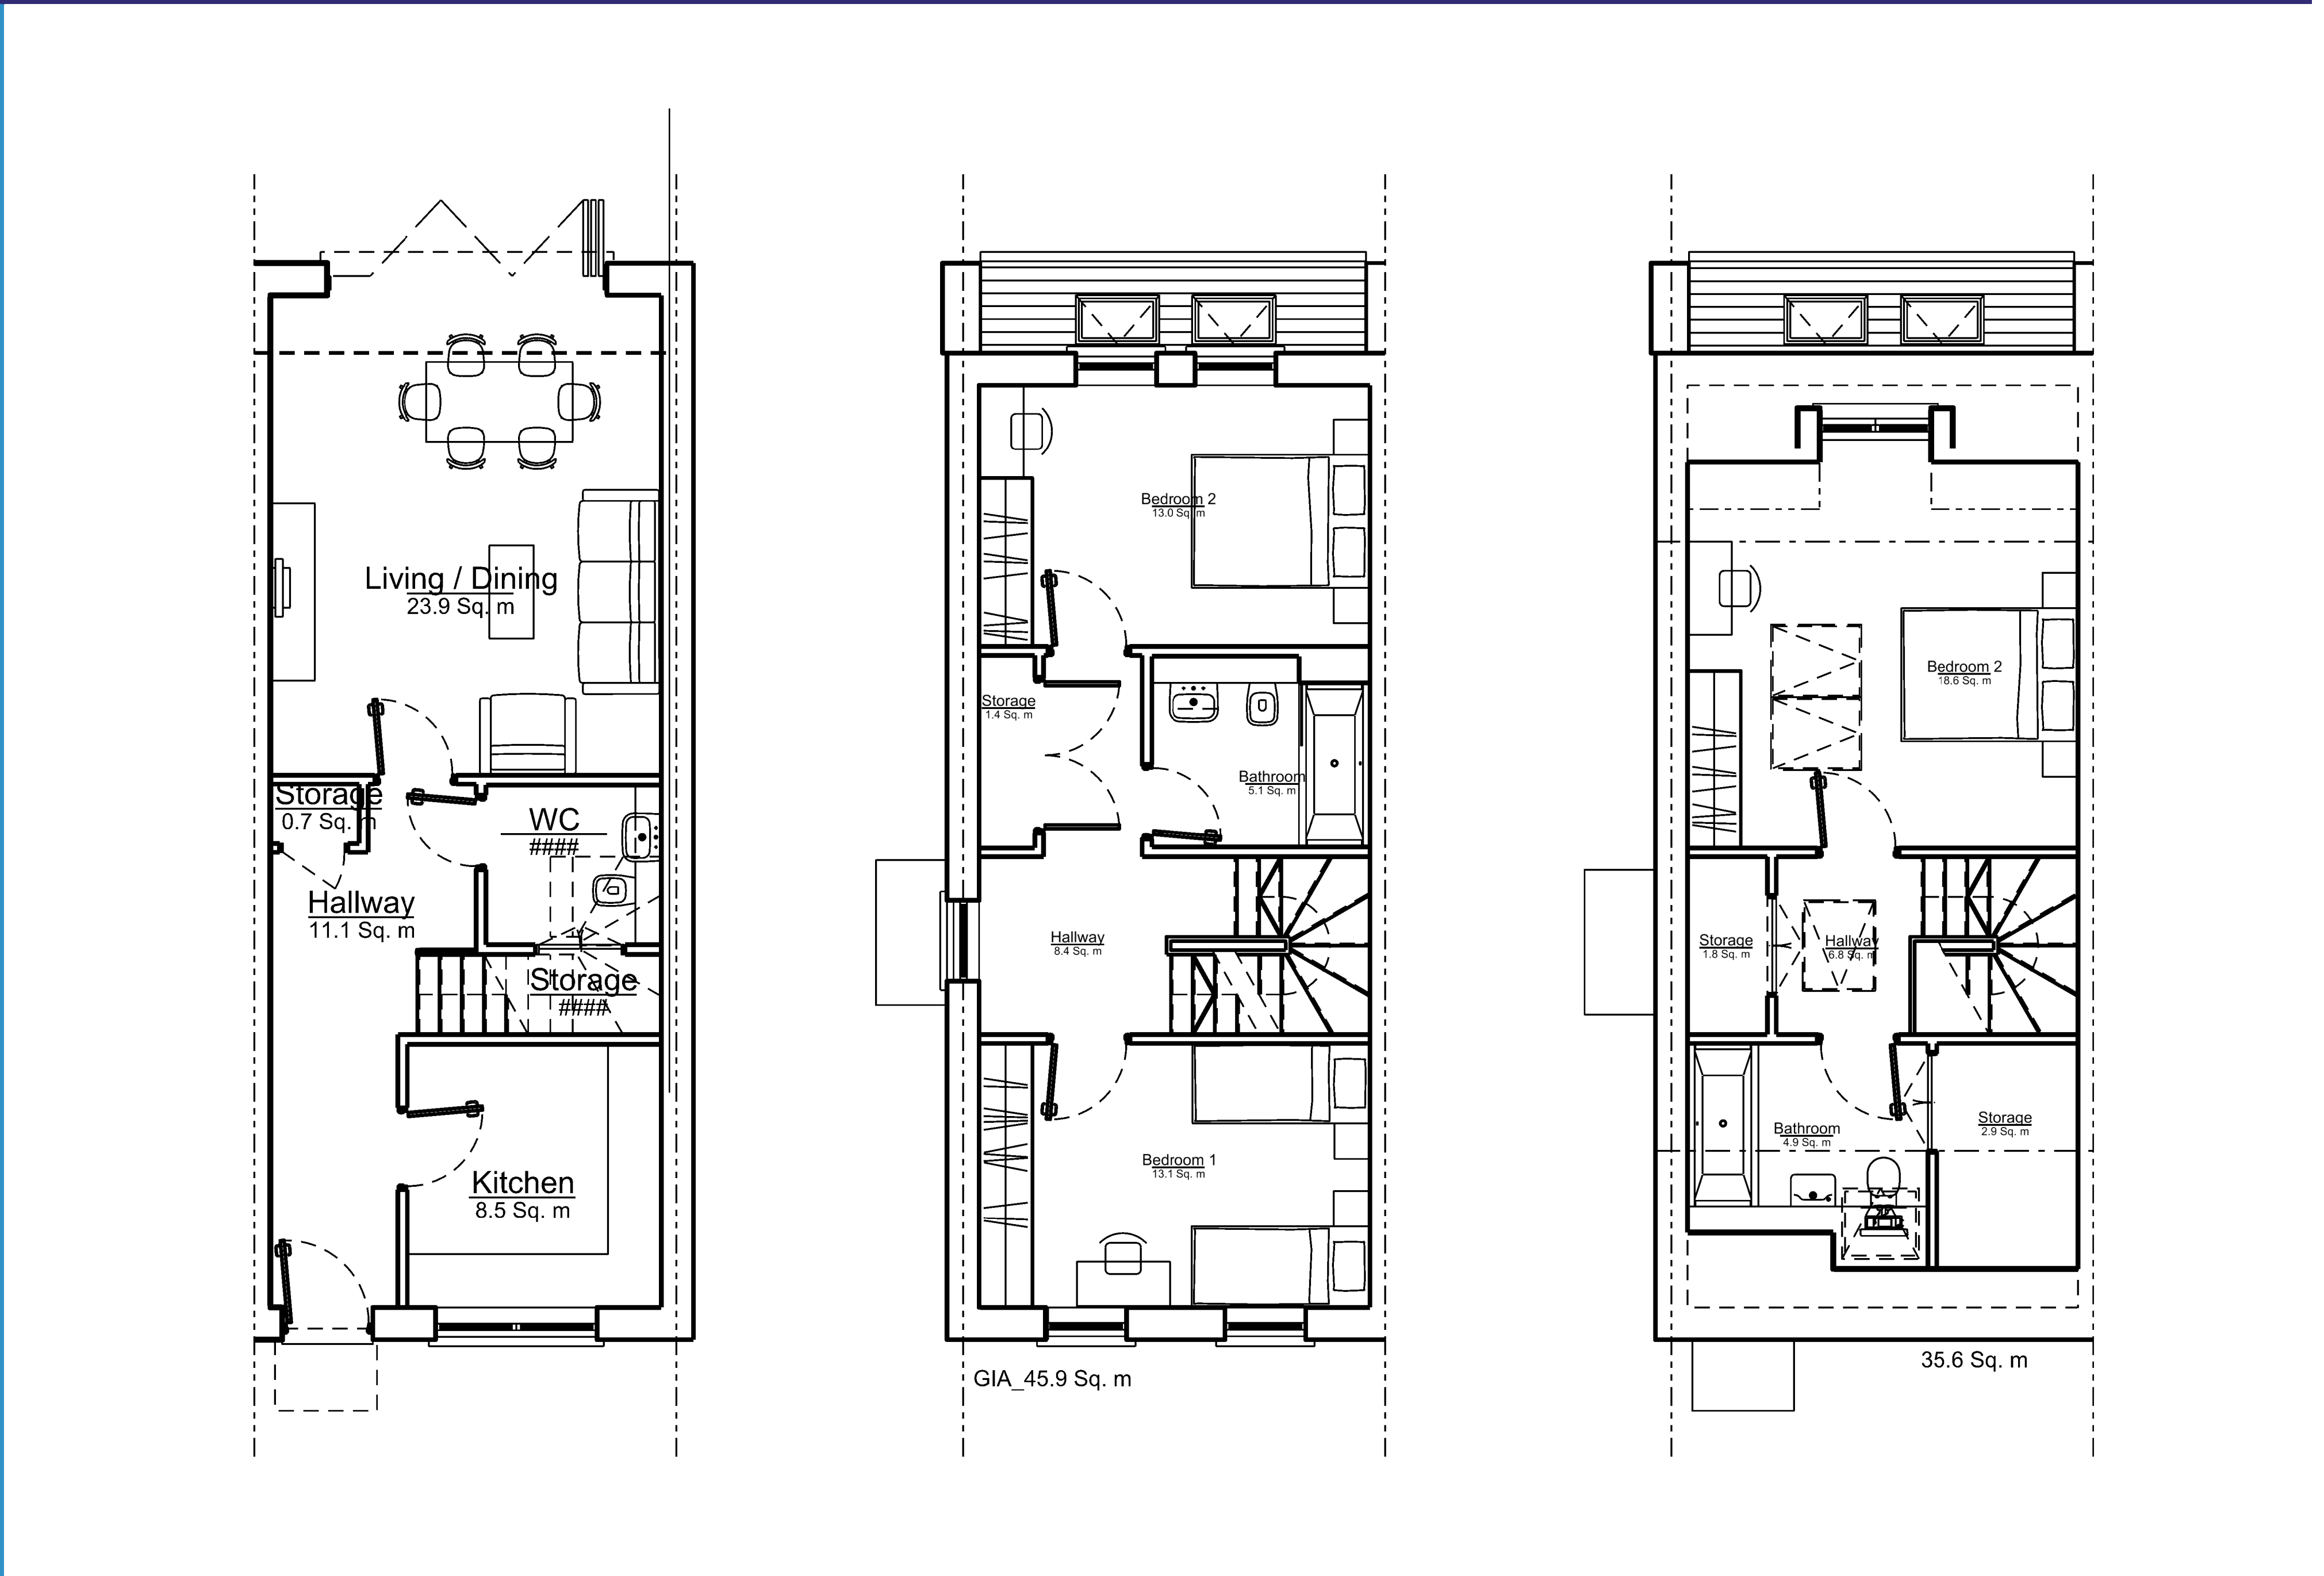

Typical Floor plans



For further information, please contact:
Matthew Arnold on 020 8652 9850
matt.arnold@theoakwoodgroup.co.uk